


33" DECK
TUB OPT.

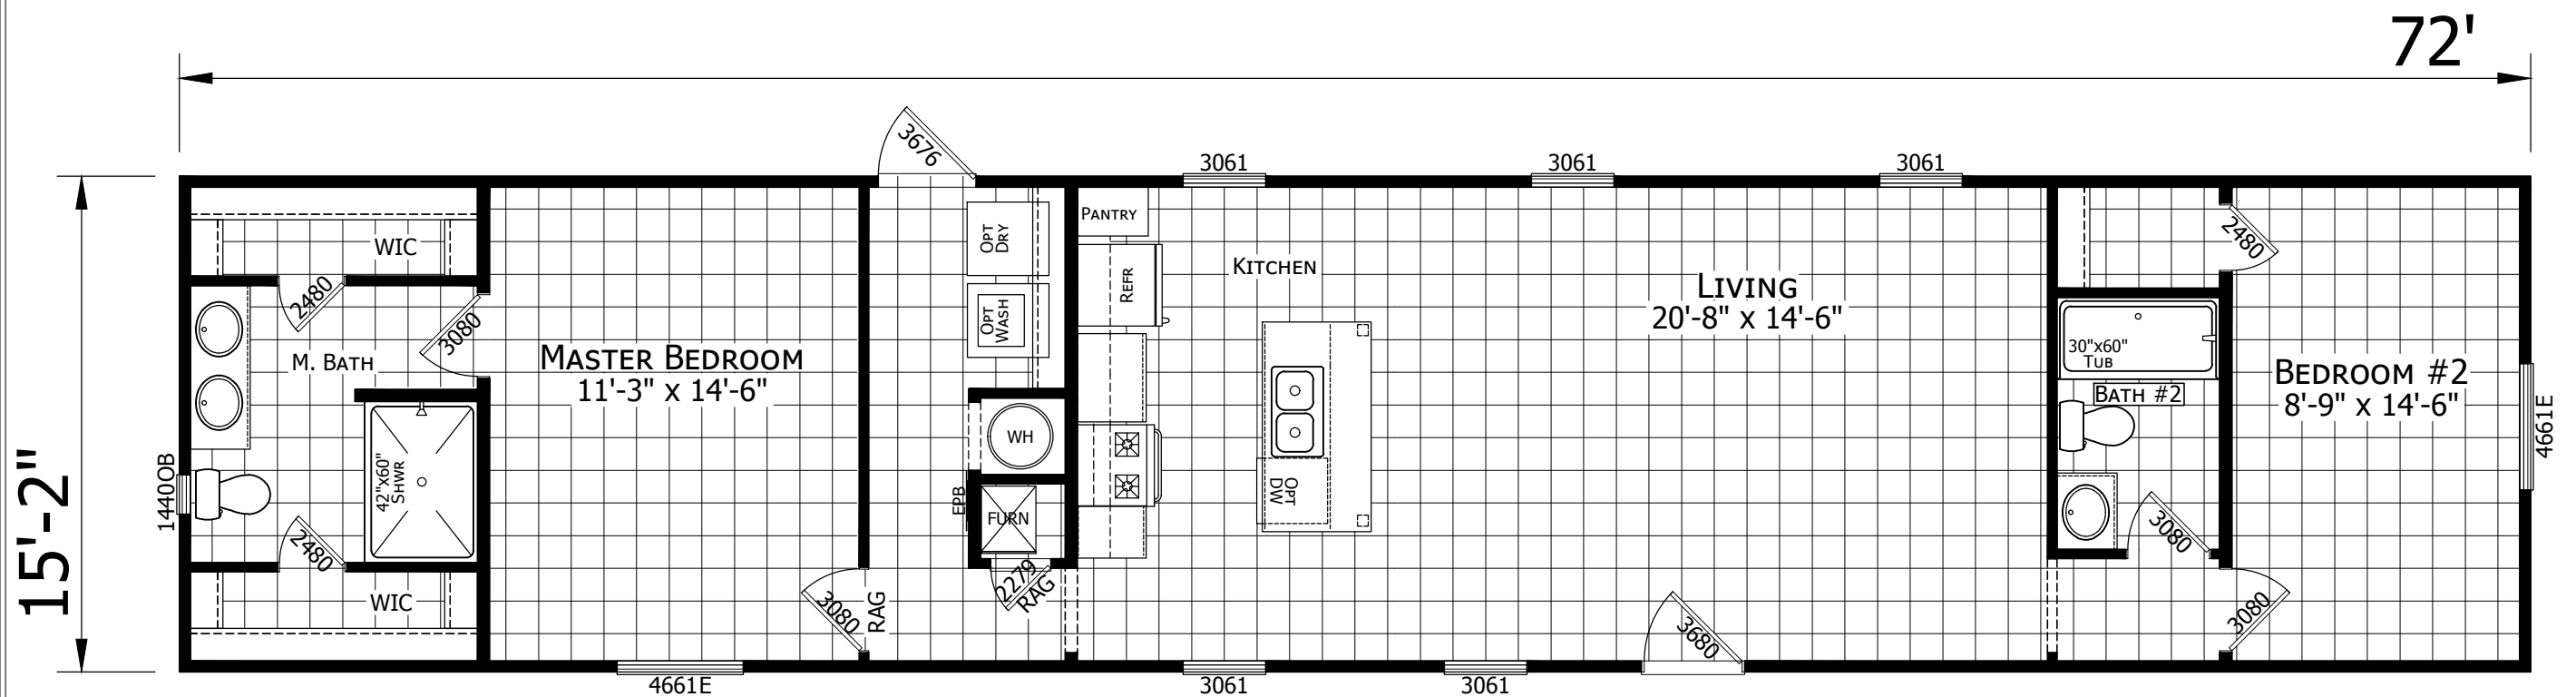

025-1672H22009
2 BEDROOM 2 BATH
72'-0" x 15'-2"
1092 SQ. FT. TOTAL

**CHAMPION
HOME BUILDERS**

756 W. BIG BEAVER ROAD, SUITE 1000 TROY, MI 48064
PHONE: 248-614-6200

MODIFICATIONS

PROJECT:
025-1672H22009
72'-0" x 15'-2"
2 BD 2 BT

DRAWN BY: STAFF
DATE: 01-25-22
SCALE: 3/16" = 1'-0"

TITLE:
LITERATURE
PLAN

FILENAME: 025CHPR-1672H22009 - BAYOU

SHEET:
L-101
THE BAYOU

PROPRIETARY AND CONFIDENTIAL
THESE DRAWINGS AND SPECIFICATIONS ARE ORIGINAL,
PROPRIETARY AND CONFIDENTIAL MATERIALS OF CHAMPION.
COPYRIGHT © 1976-2022 BY CHAMPION