



33" DECK
TUB OPT.

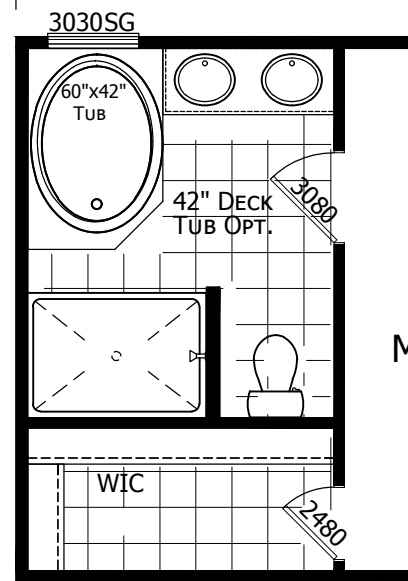

42" DECK
TUB OPT.

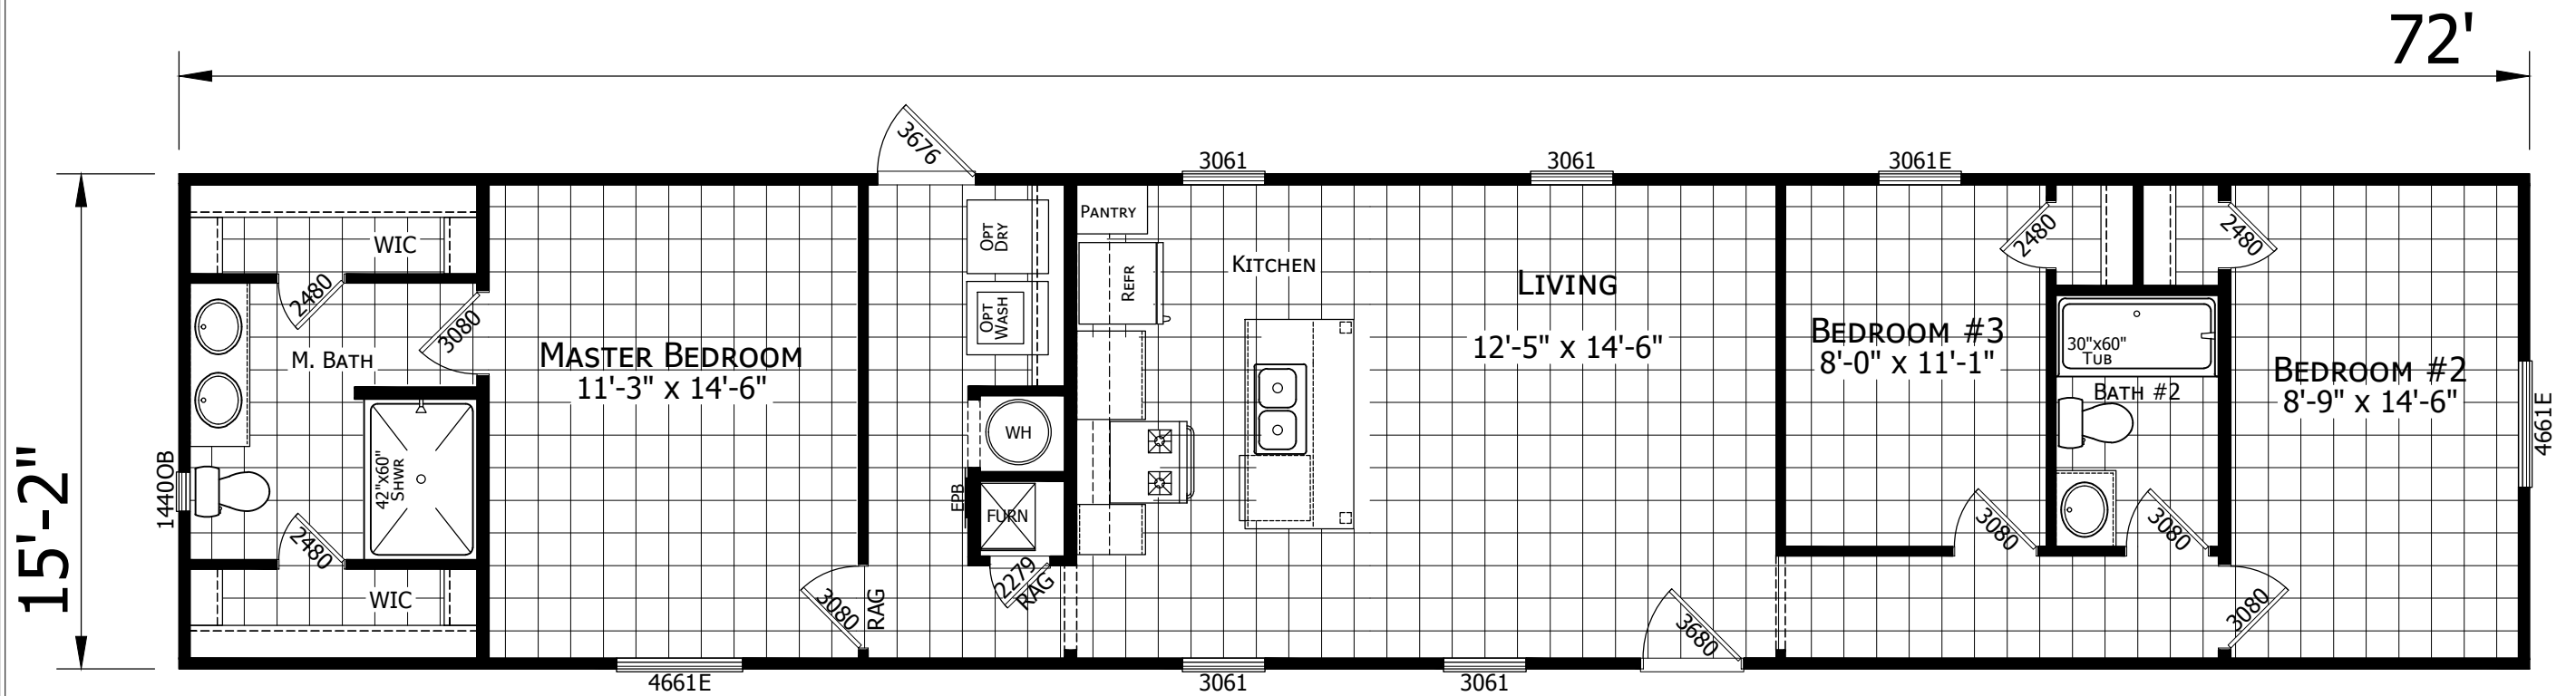

025-1672H32009
3 BEDROOM 2 BATH
72'-0" x 15'-2"
1092 Sq. Ft. TOTAL

CHAMPION
HOME BUILDERS
756 W. BIG BEAVER ROAD, SUITE 1000 TROY, MI 48064
PHONE: 248-614-8200

MODIFICATIONS

PROJECT: 025-1672H32009
72'-0" x 15'-2"
3 BD 2 BT
DRAWN BY: SJAMES
DATE: 08-21-20
SCALE: 3/16" = 1'-0"

TITLE: LITERATURE PLAN
FILENAME: 025CHPR-1672H32009 BAYOU

SHEET: L-101
THE BAYOU
PROPRIETARY AND CONFIDENTIAL
THESE DRAWINGS AND SPECIFICATIONS ARE ORIGINAL,
PROPRIETARY AND CONFIDENTIAL MATERIALS OF CHAMPION.
COPYRIGHT © 1976-2022 BY CHAMPION