


33" DECK
TUB OPT.

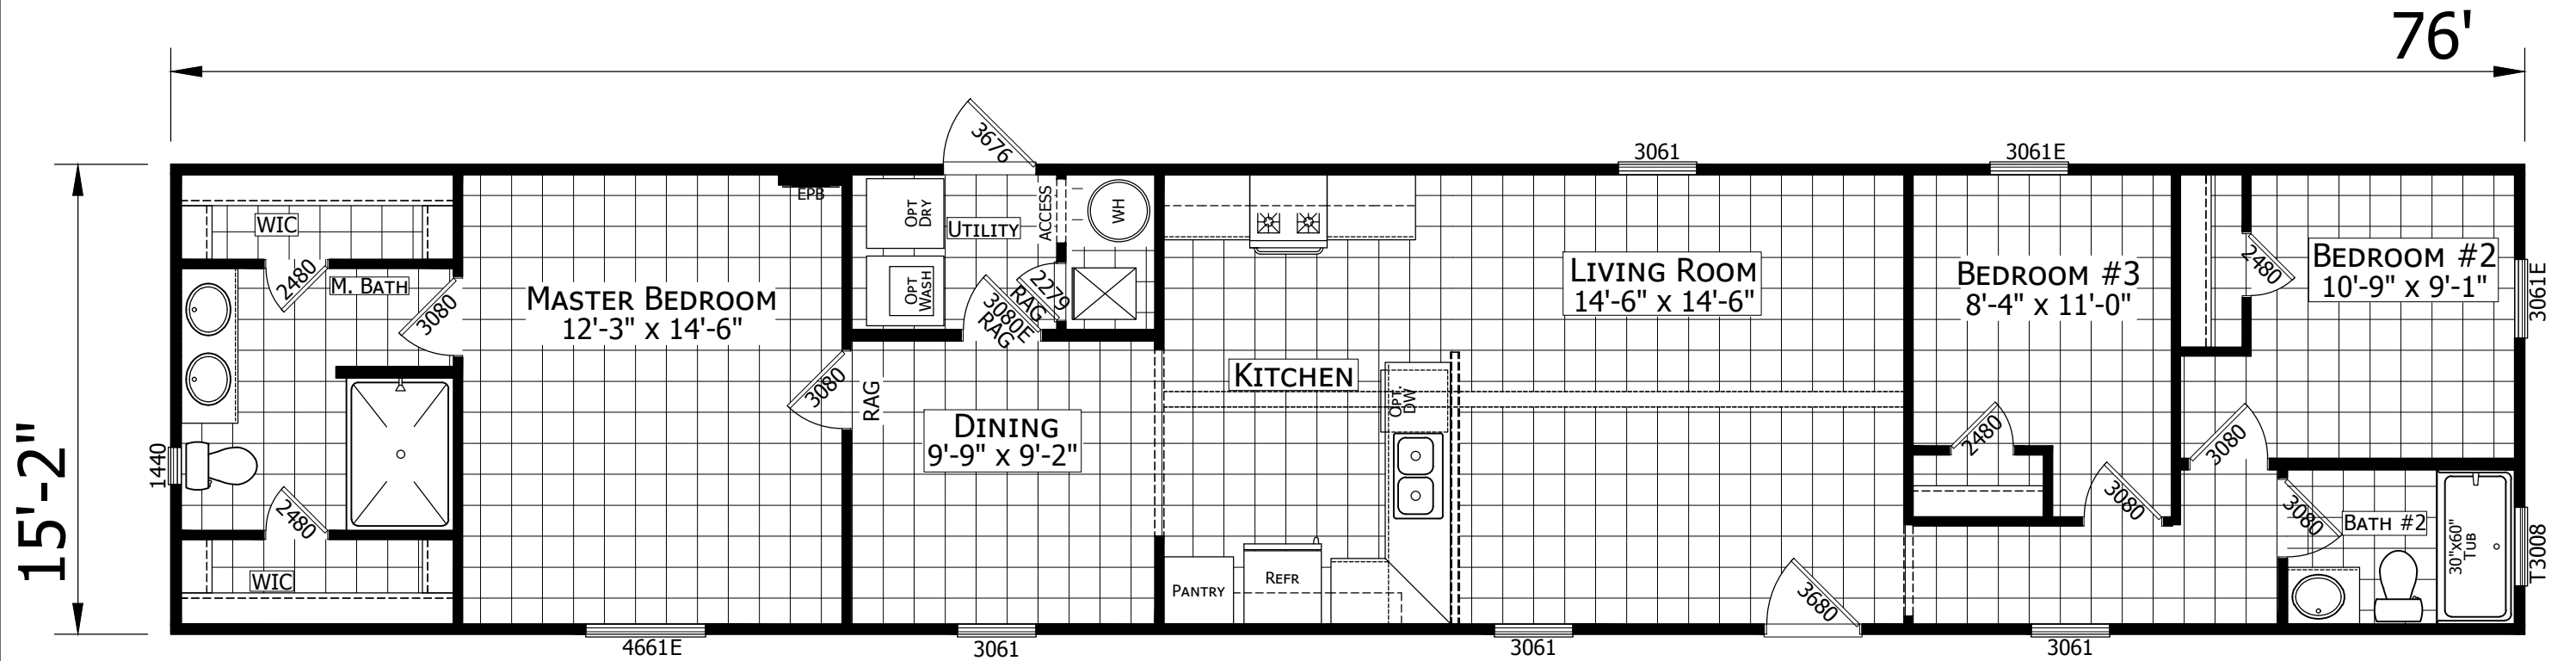

1676H32013
3 BEDROOM 2 BATH
76'-0" x 15'-2"
1153 SQ. FT. TOTAL

**CHAMPION
HOME BUILDERS**

755 W. BIG BEAVER ROAD, SUITE 1000 TROY, MI 48064
PHONE: 248-614-8200

MODIFICATIONS

PROJECT:
025-1676H32013
76'-0" x 15'-2"
3 BD 2 BT
DRAWN BY: STAFF
DATE: 11-30-20
SCALE: 3/16" = 1'-0"

TITLE:
**LITERATURE
PLAN**
FILENAME: 025-1676H32013 LAFAYETTE

SHEET:
L-101
THE LAFAYETTE
PROPRIETARY AND CONFIDENTIAL
THESE DRAWINGS AND SPECIFICATIONS ARE ORIGINAL,
PROPRIETARY AND CONFIDENTIAL MATERIALS OF CHAMPION.
COPYRIGHT © 1976-2022 BY CHAMPION