


33" DECK
TUB OPT.

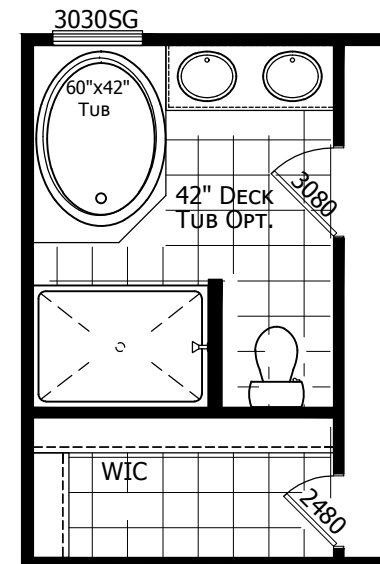


42" DECK
TUB OPT.

FOR DINING
T3072OPT T3072OPT T3072OPT

FOR KITCHEN
3042OPT

76'

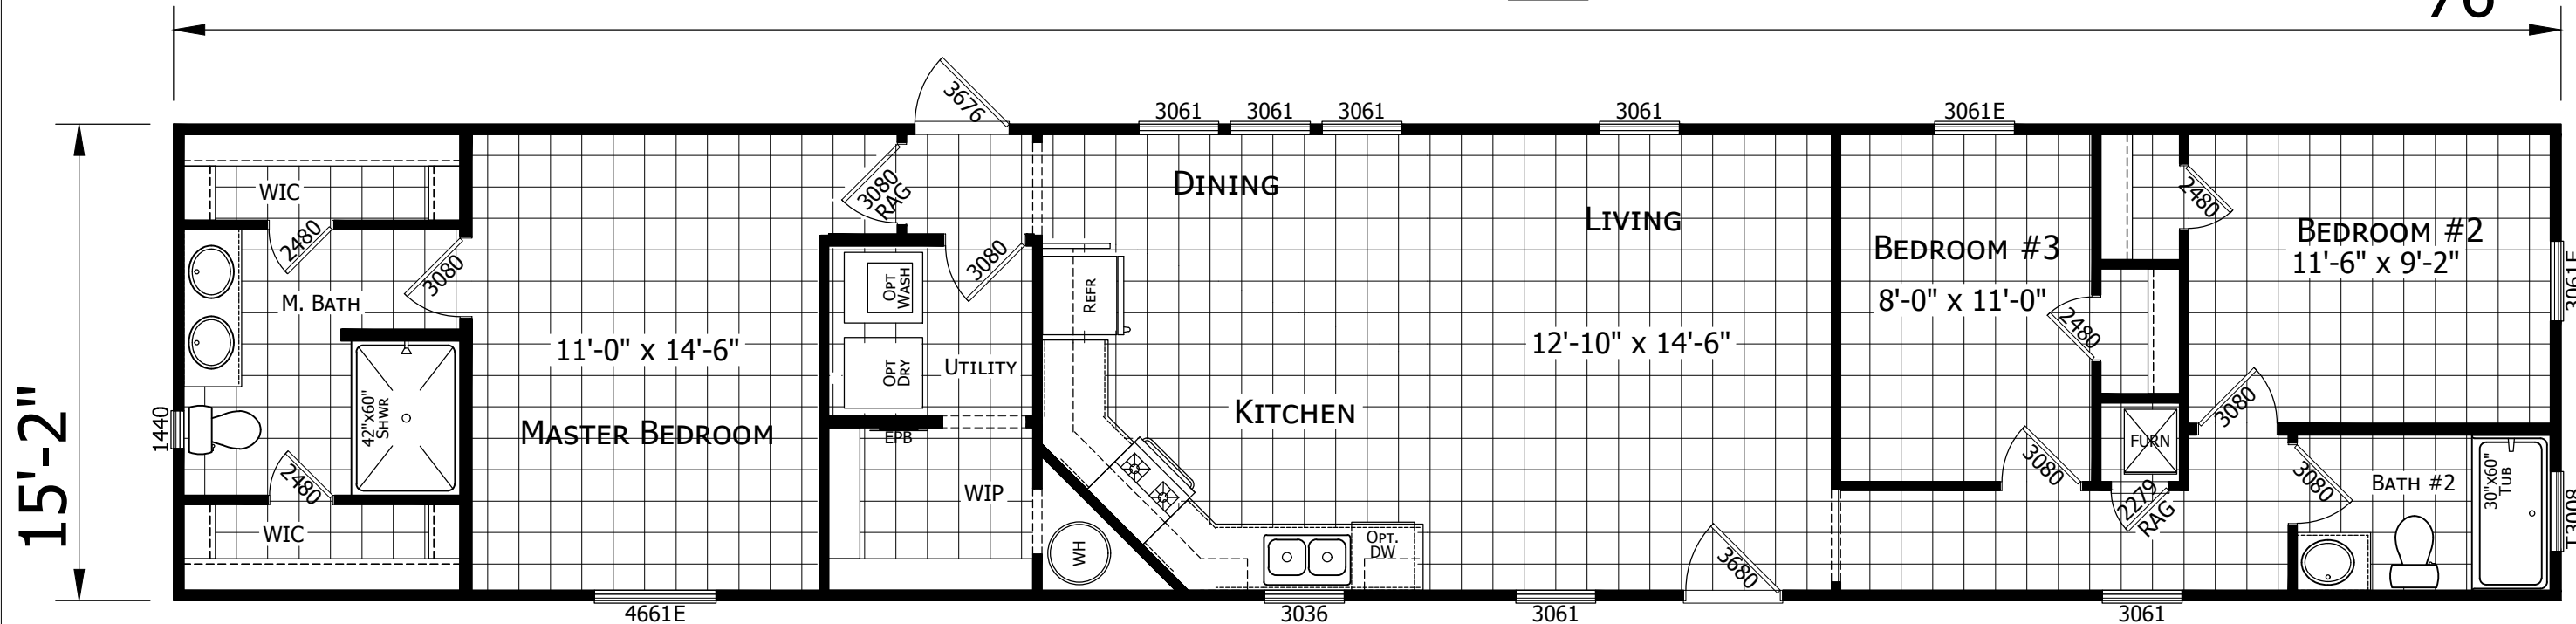

025-1676H32011
3 BEDROOM 2 BATH
76'-0" x 15'-2"
1153 Sq. Ft. TOTAL

CHAMPION
HOME BUILDERS
756 W. BIG BEAVER ROAD, SUITE 1000 TROY, MI 48064
PHONE: 248-614-8200

MODIFICATIONS	
1 ISSUED FOR PRODUCTION	2/23/21 KMB

PROJECT: 025-1676H32011 76'-0" x 15'-2" 3 BD 2 BT
DRAWN BY: SJAMES
DATE: 08-24-20
SCALE: 3/16" = 1'-0"

TITLE: LITERATURE PLAN
FILENAME: 025SKPL-1676H32011 TULANE

SHEET: L-101 THE TULANE
<small>PROPRIETARY AND CONFIDENTIAL THESE DRAWINGS AND SPECIFICATIONS ARE ORIGINAL, PROPRIETARY AND CONFIDENTIAL MATERIALS OF CHAMPION. COPYRIGHT © 1976-2022 BY CHAMPION</small>