




DECK TUB OPT

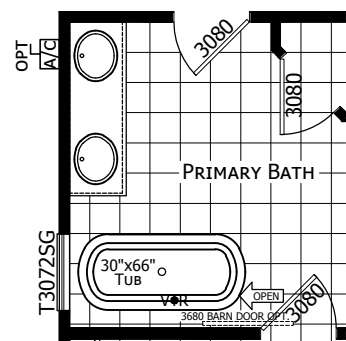


STAND ALONE TUB OPT

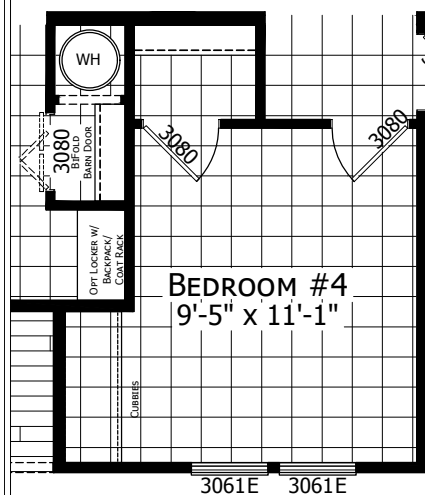

BEDROOM #4 IPO
KID'S NOOK

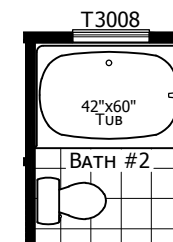

BATH #2
OVAL TUB OPT
64'

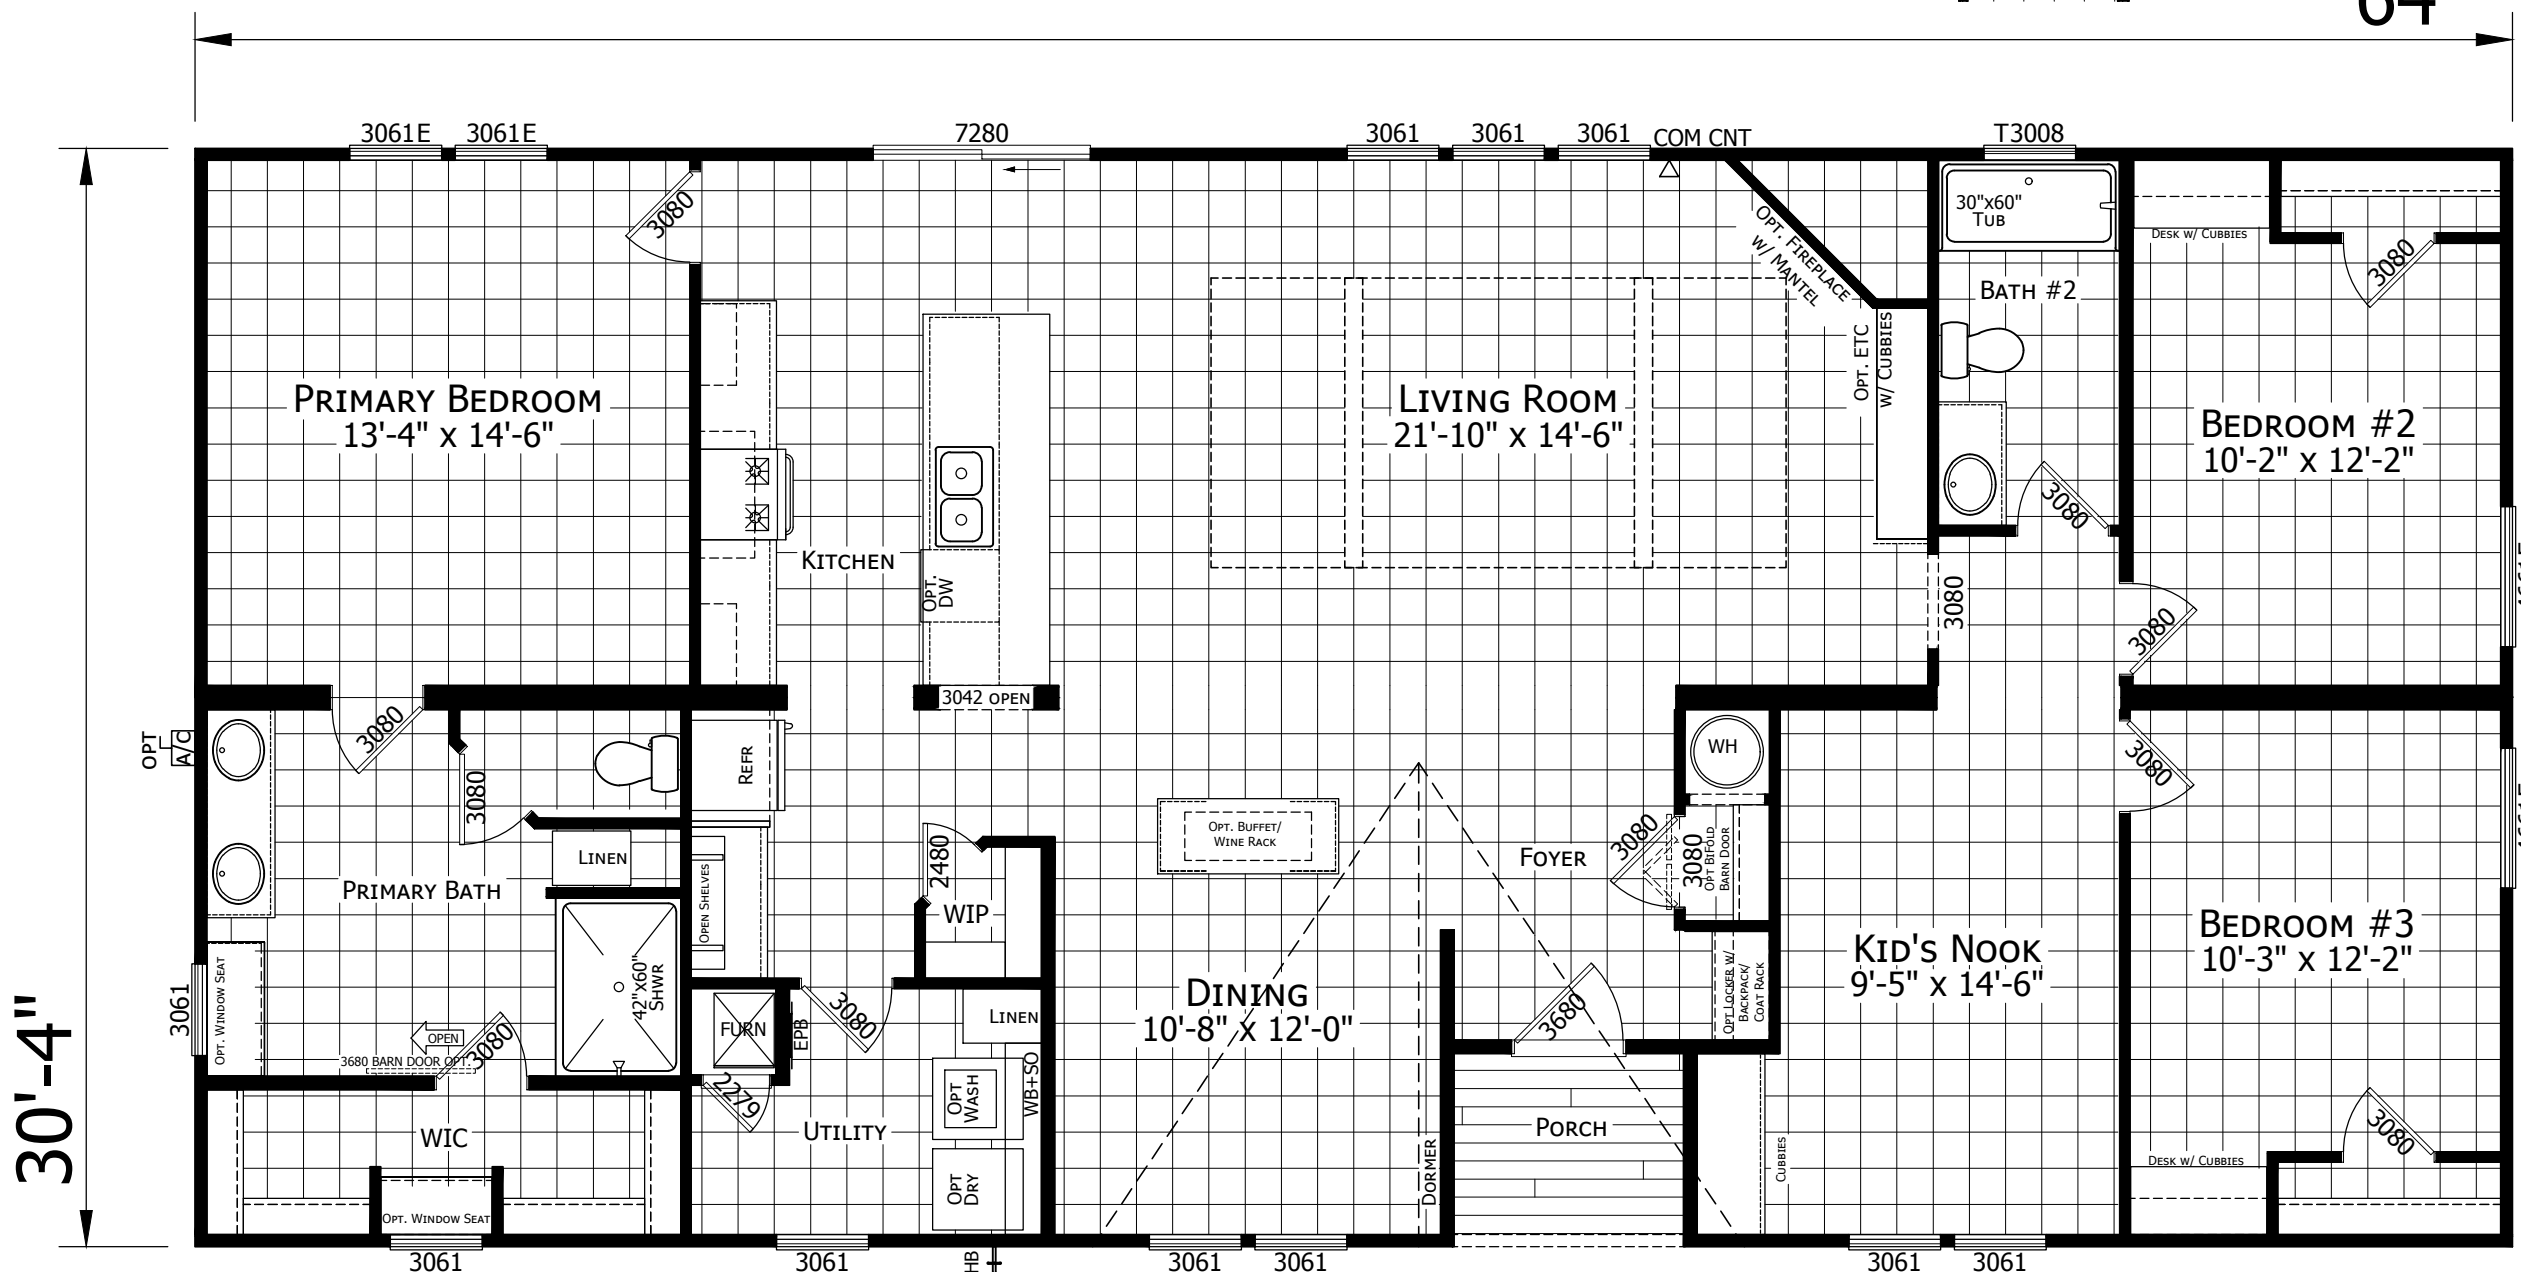

SAZERAC
3 BEDROOM 2 BATH
64'-0" x 30'-4"
1941 SQ. FT. TOTAL
1908 SQ. FT. CONDITIONED
33 SQ. FT. PORCH

MODIFICATIONS

- 1 REDESIGN - PRINT REVIEW 2/10/25 SLS
- 2 ADDED COM CTR LOCATION 9/30/25 SLS
- 3 ADD DESK/CUBBIES AS STD. BED 4 OPTION 12/9/25 JMC

PROJECT:
025-3264H32345
64'-0" x 30'-4"
3 BD 2 BT

DRAWN BY: SYDNEY SCHUETZ
DATE: 10-14-24
SCALE: N.T.S.

TITLE:
LITERATURE
PLAN

FILENAME: 025CHWH-3264H32345 SAZERAC

SHEET:
L-101
SAZERAC

PROPRIETARY AND CONFIDENTIAL
THESE DRAWINGS AND SPECIFICATIONS ARE ORIGINAL
PROPRIETARY AND CONFIDENTIAL MATERIALS OF CHAMPION.
COPYRIGHT © 1976-2025 BY CHAMPION

CHAMPION
HOME BUILDERS

755 W. BIG BEAVER ROAD, SUITE 1000 TROY, MI 48064
PHONE: 248-614-8200